


FOUND MONUMENT 0.12 WEST OF PROPERTY CORNER

LANDSCAPE SET BACK= 3'-31/2"

LANDSCAPE SET BACK

SYMBOL LEGEND	
WIRING RUN IN WALL OR CEILING	S WALL MOUNTED SINGLE POLE SWITCH
WIRING RUN IN FLOOR	S3 WALL MOUNTED THREE WAY SWITCH
CEILING MOUNTED FLUORESCENT FIXTURE	W WALL MOUNTED DIMMER SWITCH
RECESSED MOUNTED FLUORESCENT FIXTURE	FIRE ALARM BREAKGLASS STATION
WALL MOUNTED FLUORESCENT FIXTURE	FIRE ALARM GONG
SURFACE MOUNTED INCANDESCENT FIXTURE	FIRE ALARM BUZZER
RECESS MOUNTED INCANDESCENT FIXTURE	FIRE HORN/STROBE
WALL MOUNTED INCANDESCENT FIXTURE	FIRE HORN
CEILING MOUNTED HID FIXTURE	FIRE STROBE
WALL MOUNTED HID FIXTURE	FIRE ALARM ISOLATOR MODULE
3" DIA. POT LIGHT	FIRE ALARM HOLD-OPEN DEVICE
PUCK LIGHTS	SMOKE DETECTOR
PENDANT LIGHTS	135°F FIRE ALARM HEAT
CEILING MOUNTED EXIT LIGHT	200°F FIRE ALARM HEAT
WALL MOUNTED EXIT LIGHT	CEILING MOUNTED 120V SMOKE ALARM
SITE LIGHTING FIXTURE	CEILING MOUNTED 120V SMOKE/CO ALARM
MONOPOINT TRACK LIGHT	EMERGENCY BATTERY PACK C/W LAMPS
3" IN-GROUND FLUORESCENT	REMOTE EMERGENCY HEAD
CEILING MTD COMPACT FLUORESCENT FIXTURE	THERMOSTAT
WALL MTD COMPACT FLUORESCENT FIXTURE	MOTOR
RECESSED MTD COMPACT FLUORESCENT FIXTURE	DISCONNECT SWITCH
RECESSED STEP LIGHT	MOTOR STARTER
WALL MOUNTED DUPLEX RECEPTACLE	BASEBOARD HEATER
WALL MOUNTED SWITCHED RECEPTACLE	JUNCTION BOX
WALL MOUNTED GFCI DUPLEX RECEPTACLE	WALL MOUNTED TELEVISION OUTLET
GFCI 20A T-SLOT DUPLEX RECEPTACLE, COUNTER HEIGHT	TIMER
20A T-SLOT DUPLEX RECEPTACLE, COUNTER HEIGHT	RECESS MOUNTED PANELBOARD
SPLIT-FEED DUPLEX RECEPTACLE, COUNTER HEIGHT	SURFACE MOUNTED PANELBOARD
WALL MOUNTED FOURPLEX RECEPTACLE	DEDICATED CIRCUIT
WEATHERPROOF DUPLEX RECEPTACLE (GFCI)	VACUUM
FLOOR MOUNTED DUPLEX RECEPTACLE	SURFACE MOUNTED LED FIXTURE
FLOOR MOUNTED TELEPHONE/DATA OUTLET	WALL MOUNTED LED FIXTURE
WALL MOUNTED TELEPHONE OUTLET	RECESSED MTD LED FIXTURE
SPECIAL RECEPTACLE 220V SINGLE PHASE	LED TRACK LIGHT
WALL MOUNTED TELEPHONE/DATA OUTLET	DOOR MOUNTED ON/OFF SWITCH
WALL MOUNTED DATA OUTLET	DECORA WALL SWITCH PIR OCCUPANCY SENSOR
TELEPHONE/TELEVISION COMBO OUTLET	CEILING MOUNTED OCCUPANCY SENSOR
POST MOUNTED BLOCK HEATER RECEPTACLE	
WALL MOUNTED SINGLE RECEPTACLE	

(SYMBOL-13AUG10)

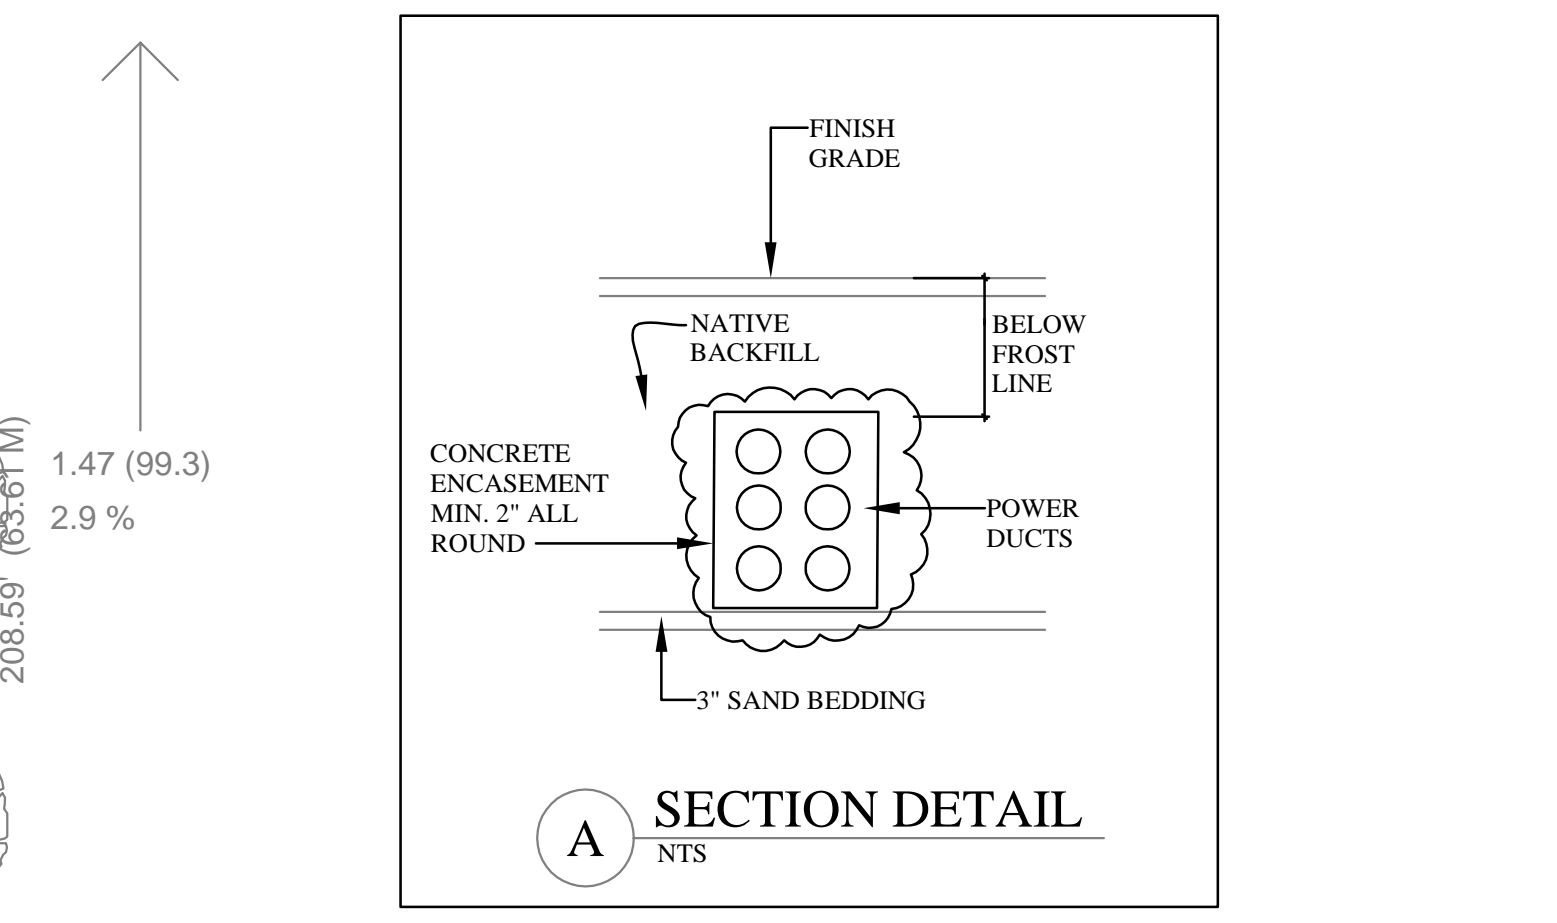

SITE LIGHTING LEGEND

WALL MOUNTED COMPACT FLUOR. LIGHT CW 26W PL LAMP, HPF BALLAST, OPAL LENS, SUITABLE FOR EXTERIOR USE
42" BOLLARDS, ROUND, DARK BRONZE FINISH CW 32W COMPACT FLUORESCENT HPF BALLAST, LOUVRED & GLASS LENS, MOUNT ON 9" DIA x 36" DEEP CONCRETE BASE WITH ANCHOR BOLTS.
PLANTER LIGHTS: A STRING OF 3 LIGHTS, WITH SPIKE MOUNTING, LOW VOLTAGE TRANSFORMER & PLUG.

- CONSTRUCTION NOTES**
- 1) U/G DUCTS ARE PROPOSED ONLY FOR PRICING THE CONSTRUCTION COSTS AND COORDINATION PURPOSES. REFER TO UTILITIES PLANS FOR INSTALLATIONS AND DETAILS.
 - 2) INSTALLATION SHALL COMPLY WITH LOCAL POWER AUTHORITY, TELUS AND SHAW PERMIT DRAWINGS. NO POURING OF CONCRETE &/OR BACKFILLING SHALL BE PERMITTED WITHOUT APPROVALS BY THE UTILITIES.
 - 3) EPOXY COATED REBARS ARE REQUIRED FOR FOOTING NEXT TO THE HYDRO GROUND COUNTERPOISE WIRE WHERE SEPARATION IS LESS THAN 8 FEET (2.4M).
 - 4) WHERE SHOWN, SUPPLY & INSTALL PRECAST CONCRETE JUNCTION AS PER HYDRO STANDARDS.

LEGAL DESCRIPTION
PORTION OF THE S.W. 1/4 SEC.3 TWP.53 RGE.27 W.4TH M

NOTE: DIVISION 26 - ELECTRICAL
THIS SET OF PLANS (E1-E9) AND ADDENDUM, IF ANY, SHALL FORM AN INTEGRAL PART OF THE GENERAL CONTRACTOR FOR CONSTRUCTION WHERE ALL THE GENERAL CONDITIONS OF CONTRACT, SUPPLEMENTARY CONDITIONS & DIVISION 1 SHALL APPLY.

WHERE ELECTRICAL WORK & MATERIALS ARE NOTED AS BEING SUPPLIED BY THE OWNER OR UNDER OTHER DIVISIONS, THE RESPONSIBILITY FOR INTEGRATING, SUCH WORK & MATERIALS INTO THE COMPLETE ELECTRICAL INSTALLATION SHALL REMAIN WITHIN THIS DIVISION OF THE SPECIFICATIONS.

NOTE ON DRAWINGS & SPECIFICATIONS
THESE DRAWINGS AND SPECIFICATIONS WERE PREPARED BY LIEW ENGINEERING LTD. ELECTRICAL CONSULTING ENGINEER PRIOR TO CONSTRUCTION USING THE INFORMATION AVAILABLE AT THAT TIME THEY ARE ONLY A GUIDE TO THE DEVELOPER. HIS CONTRACTORS & SUB-CRONTACTORS AND MAY BE ALTERED DURING THE COURSE OF CONSTRUCTION. THE DEVELOPER MAY CHANGE OR ALTER THE LAYOUT, DESIGN OR BUILDING METHODS, SUBSTITUTE DIFFERENT MATERIALS, CHOOSE SUB-CRONTACTORS OR MAKE OTHER CHANGES DURING OR PRIOR TO THE COURSE OF CONSTRUCTION. DUE TO THE ABOVE THE ENGINEER IS NOT LIABLE TO ANY DAMAGES, CLAIMS OR REDUCTIONS IN VALUE ARISING FROM ANY VARIATIONS, ALTERATIONS OR CHANGES BETWEEN THESE DRAWINGS & SPECIFICATIONS & THE COMPLETED PROJECT.

NOTE26

REVISIONS:

rev.	date	description
1	08DEC13	SITE PLAN UPDATED
2	11FEB14	SITE PLAN UPDATED
3	20FEB14	SITE PLAN UPDATED
4	20MAR14	SITE PLAN UPDATED

RECORD OF ISSUE:

no.	date	description
1	06DEC13	FOR COORDINATION
2	16DEC13	FOR BPA
3	09APR14	FOR PRICING/COORDINATION

ARCHITECT:
SCHMIDT ARCHITECTURE
1437 LAWSON AVENUE
WEST VANCOUVER, BC
CANADA, V7T 2V9
TEL: (778) 279-6268

DEVELOPER:

ELECT. CONSULTANT:
LIEW ENGINEERING LTD.
Electrical Consulting Engineers
208-11121 Horseshoe Way
Richmond, BC, V7A 5G7
Tel/Fax: 604-277-3157

PROJECT NAME & CIVIC ADDRESS:
THE NEST
610 CALAHOO ROAD
SPRUCE GROVE
ALBERTA

DRAWING TITLE
SITE PLAN

DATE: 03DEC13
SCALE: AS NOTED
DRAWN BY: RVL/ACS
CHECKED BY: RVL
PROJ. NO.: 1355
DRAWING NO.: E1